


ESCONDIDO TRACT No. SUB13-0011, MAP No. 16119

SCALE: 1"=40'

LEGEND:

- | | |
|--|--|
| ○ INDICATES SET LEAD & TAG,
STAMPED "RCE 29243" | ◇ INDICATES SET PUNCH MARK ON
TOP OF FIRE HYDRANT |
| △ INDICATES SET SPIKE & WASHER,
STAMPED "RCE 29243" | ⊗ INDICATES SET SURVEY STREET
MONUMENT PER STD. M-4-E |
| □ INDICATES CL INTERSECTION FALLS ON
SEWER MANHOLE, SET NOTHING | ● INDICATES FOUND 1" I.P. W/ TACK,
NO TAG |

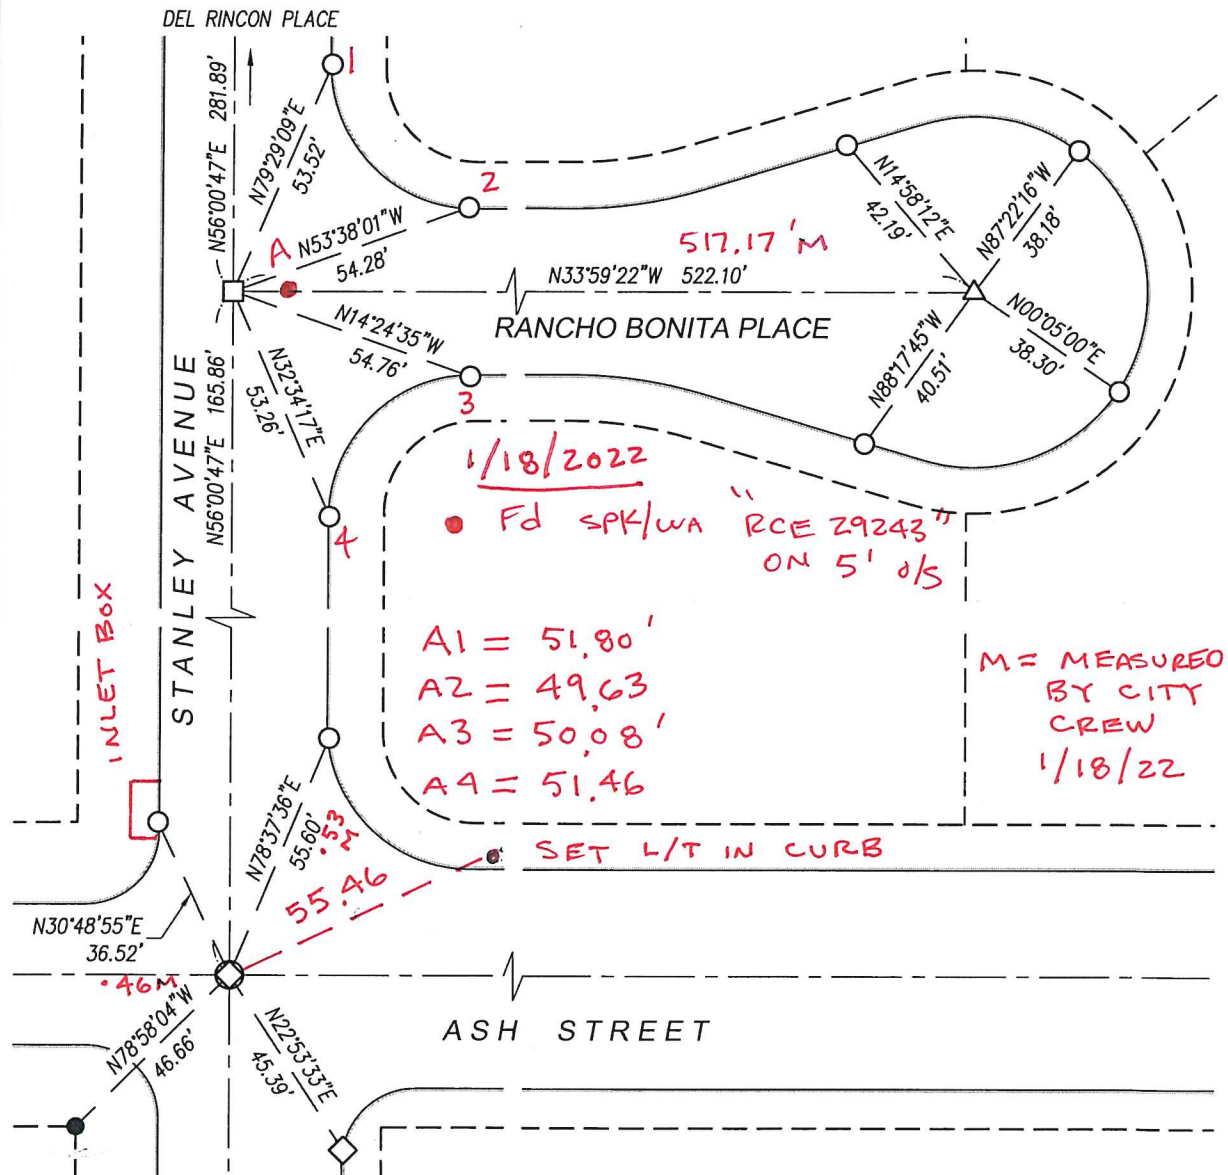

CHARLES HARTMAN & ASSO

PLANNING - ENGINEERING - SURVEYING

27127 CALLE ARROYO - SUITE 1904
SAN JUAN CAPISTRANO, CA 92675
(949) 661-6695 - (949) 661-6674 FAX

JOB No: 14-002

SHEET No.: 1 of 1

DATE: 4/08/18