


1350

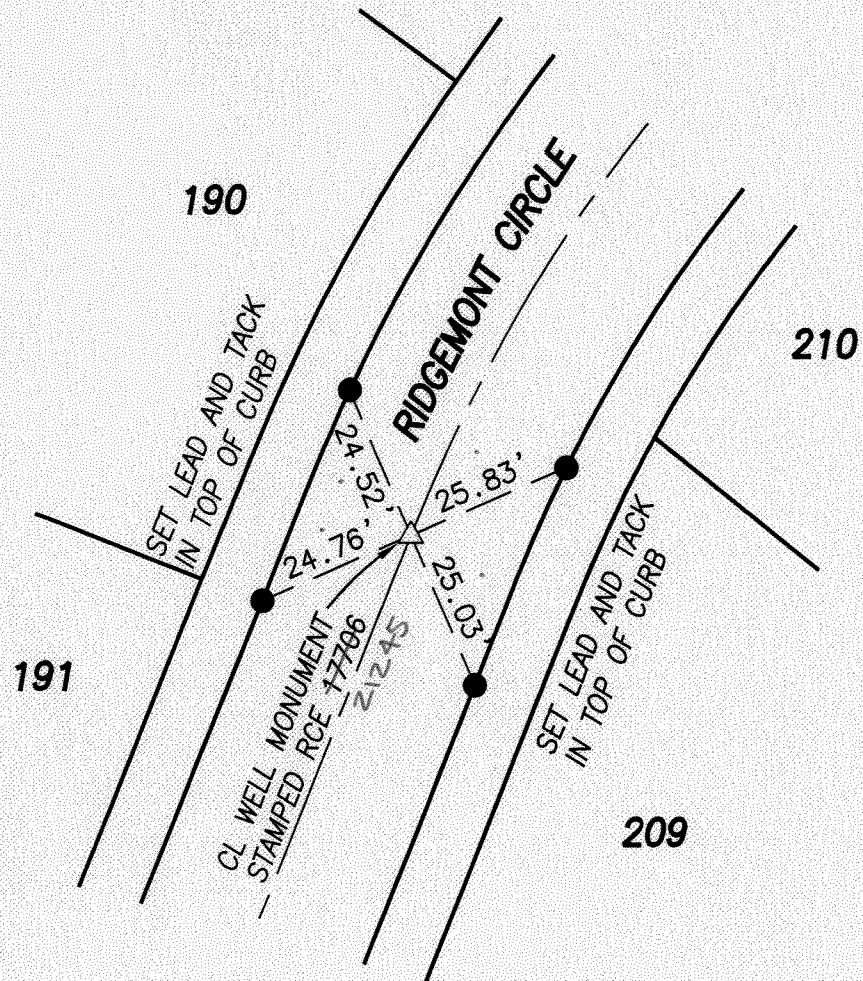

SCALE: 1"=30'

SEE CERTIFICATE
OF CORRECTION
#

LEGEND

- △ INDICATES SET WELL MONUMENT STAMPED RCE 21245
RCE 17706 PER REGIONAL STANDARD
DRAWING NO. M-10.
- INDICATES TO BE SET LEAD AND TACK IN
TOP OF CURB

Revised: -	Date -	CITY OF ESCONDIDO	
Drawn By: LUNDSTROM & ASSOCIATES	-	CENTERLINE TIES ESCONDIDO TRACT NO. 795, UNIT NO. 6, MAP NO. 13902 RIDGEMONT CIRCLE	SCALE: 1" = 30'
Checked By: -	-		SHEET: 1 OF 1
Approved By: -	-		